

RSIC-1 Acoustic Assembly




Toll Free 866-774-2100 • Telephone 503-649-7700

FLOOR / CEILING SYSTEMS

SUSPENDED CEILING UNDER CONCRETE FLOOR



FCS 11 NuCore Steel

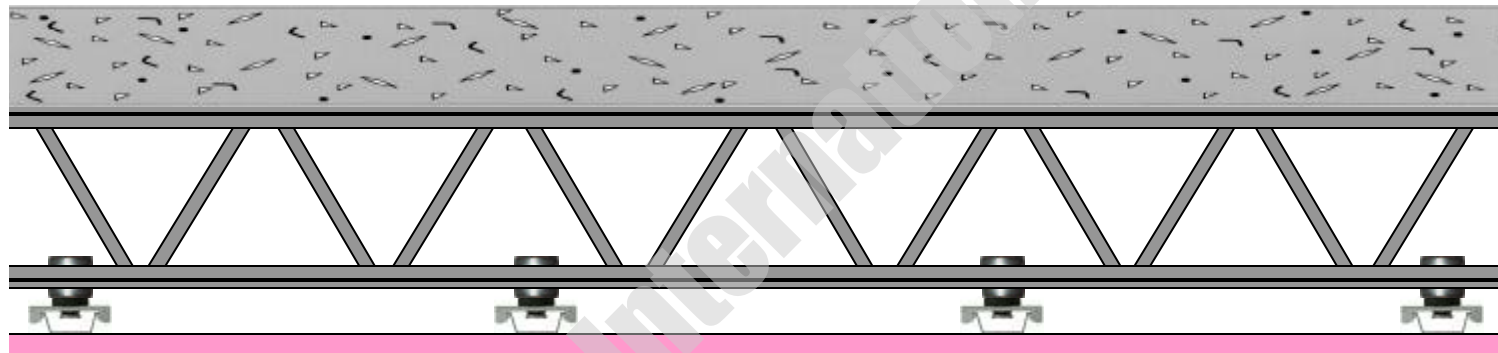

Construction

- * 3.5" - 3,500 psi concrete over 3/4" corrugated metal pans mechanically fastened to K10 steel web trusses at 24"oc.
- * RSIC-1 TTC. assembly attached to the bottom cord at 48"oc.
- * 7/8" furring channel to RSIC-1 TTC. at 24"oc.
- * 1 x 5/8" fire rated gypsum wallboard sheet taped and set.
- * Test:
Riverbank Acoustical Laboratories.
Test number - TL01 - 220
Assembly - G505



SOUND TRANSMISSION CLASS	IMPACT ISOLATION CLASS
STC 60	IIC 35

[CLICK HERE for Full Test Report](#)