

# RSIC-1 ACOUSTIC ASSEMBLY




Toll Free 866-774-2100 • Telephone 503-649-7700

## FLOOR/CEILING ASSEMBLY DROPPED CEILING UNDER CONCRETE



**FCS VD2 IIC 72 STC 71**

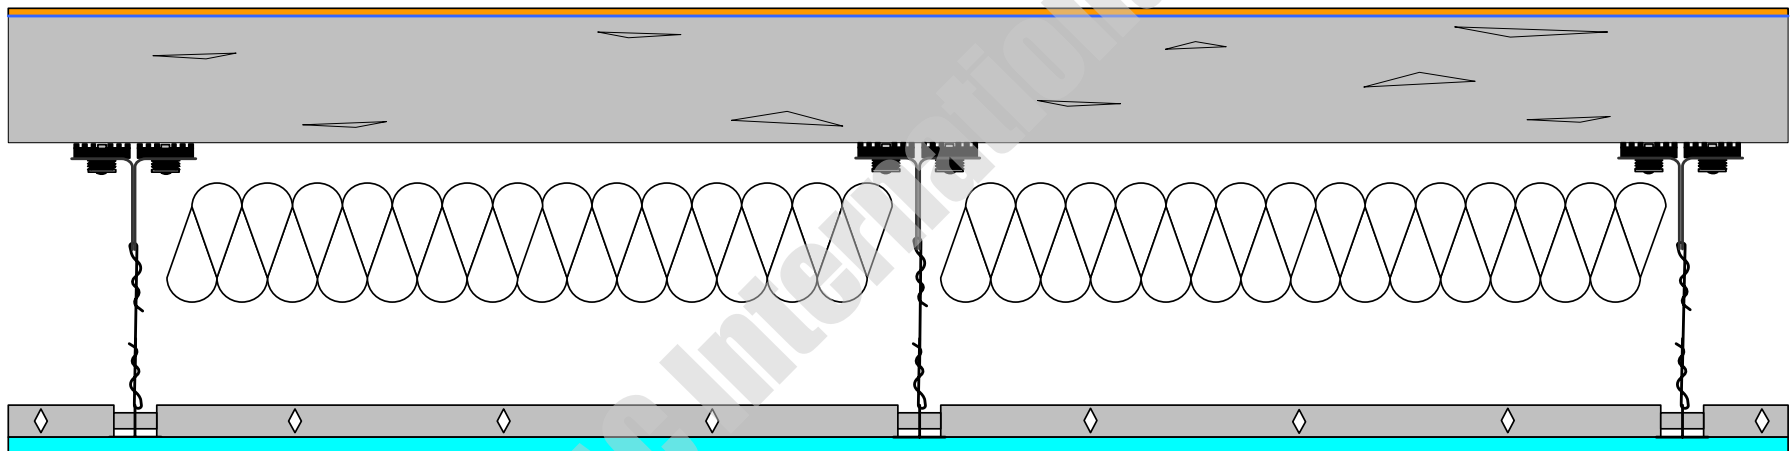

### CONSTRUCTION

- 3/8" hardwood flooring over vapor barrier
- 8" pt Slab
- RSIC-DC04X2 spaced 4' x 4' oc.
- 6" Glass fiber insulation
- Drywall Grid
- 1 layer 5/8" gypsum board



**SOUND  
TRANSMISSION  
CLASS**

**71 (Insul 5.5)**



**Fire resistance ratings  
Non Combustible**

**IMPACT  
ISOLATION  
CLASS**

**72**