


# RSIC ACOUSTIC ASSEMBLY

## NOISE CONTROL ROOF ASSEMBLY



### RSIC-1 DIRECT FIX TO WOOD

RA-1 STC 60

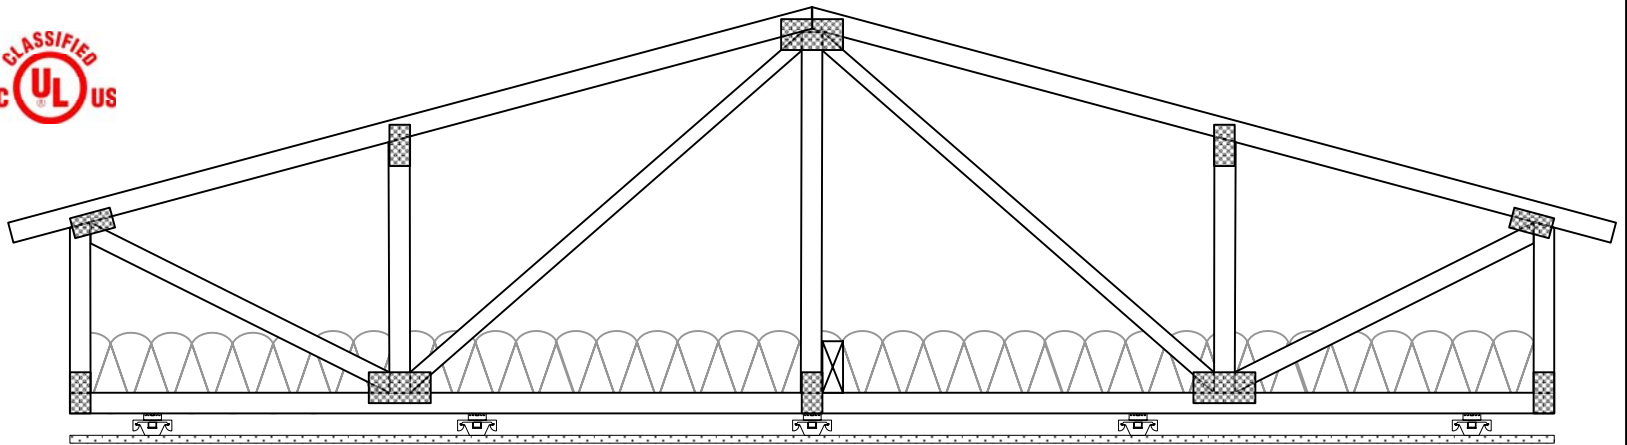


#### CONSTRUCTION

- Asphalt Roofing
  - 1/2" Plywood
  - Open Web Roof Truss
  - Fiberglass Batt Insulation
  - RSIC-1
  - 7/8" Drywall Furring Channel
  - 1 Layer 5/8" Gypsum Board
- EST STC Insul 6.0



UL P522

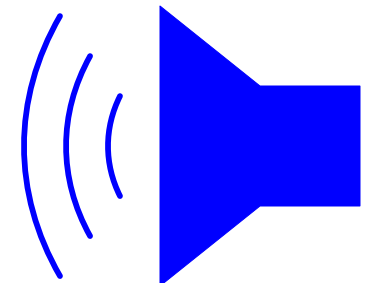

STC 55