

RSIC-1 ACOUSTIC ASSEMBLY




Toll Free 866-774-2100 • Telephone 503-649-7700

FLOOR/CEILING ASSEMBLY

DROPPED CEILING UNDER CONCRETE



FCS VD3 IIC 72 STC 71

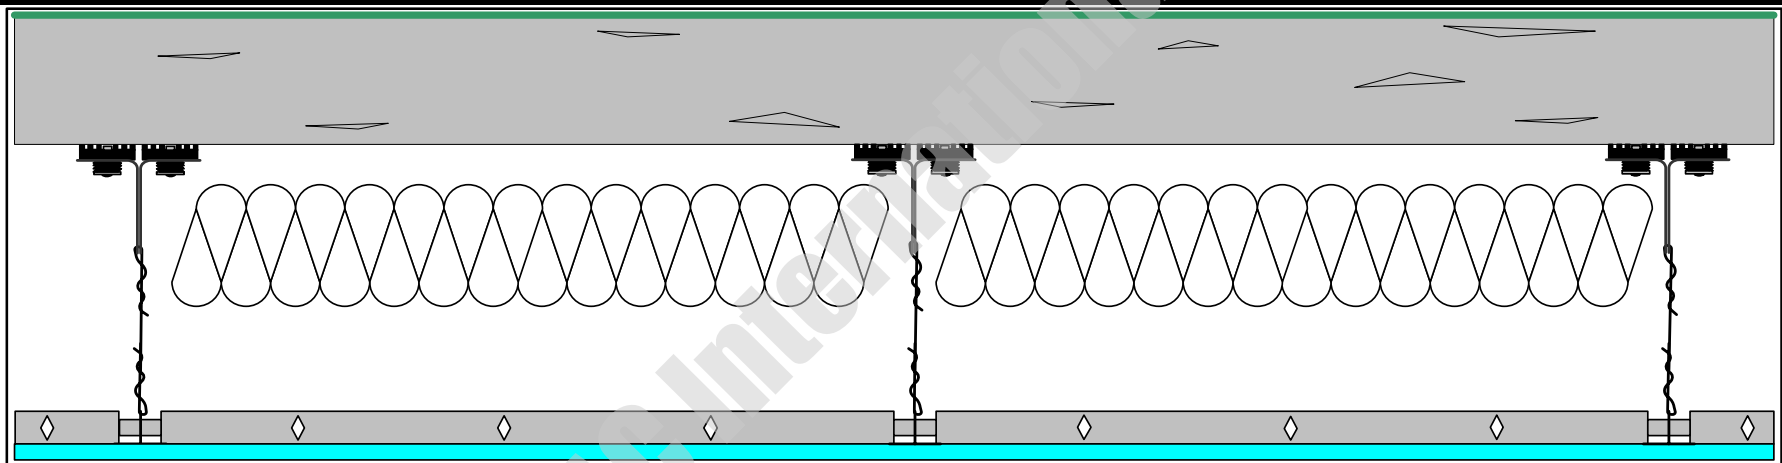

CONSTRUCTION

- Armstrong vinyl flooring
- 8" pt Slab
- RSIC-DC04X2 spaced 4' x 4' oc.
- 6" Glass fiber insulation
- Drywall Grid
- 1 layer 5/8" gypsum board



**SOUND
TRANSMISSION
CLASS**

71 (Insul 5.5)



**Fire resistance ratings
Non Combustible**

**IMPACT
ISOLATION
CLASS**

72