


# RSIC-1 ACOUSTIC ASSEMBLY

**FLOOR/CEILING ASSEMBLY**  
**DROPPED CEILING UNDER CONCRETE**

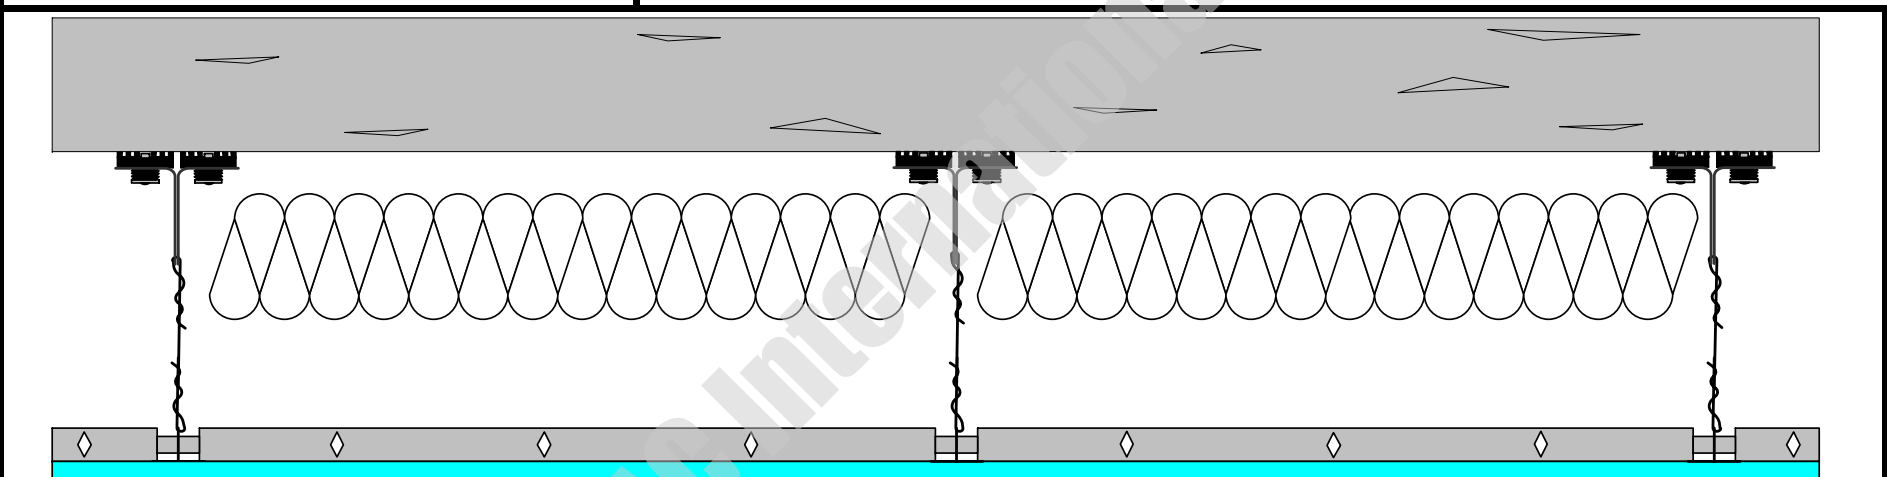

**FCS VD1 IIC 51 STC 73**



## CONSTRUCTION

8" pt Slab no finish  
 RSIC-DC04X2 spaced 4' x 4' oc.  
 6" Glass fiber insulation  
 Drywall Grid  
 1 layer 5/8" gypsum board



**SOUND**  
**TRANSMISSION**  
**CLASS**

**73** (Insul 5.5)



**Fire resistance ratings**  
**Non Combustible**

**IMPACT**  
**ISOLATION**  
**CLASS**

**51**